

TO HYDRO-QUEBEC CONTROL CENTERS
VIA HYDRO-QUEBEC NETWORKS




HYDRO-QUEBEC NETWORK



HYDRO-QUEBEC FIREWALL IN SUBSTATION

DNP3 MAIN TCP/IP

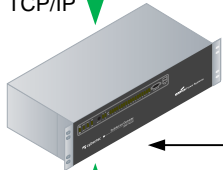


SMP 16/CP-PM GATEWAY


DNP3 ALT SERIAL (IF REQUIRED)

NORMALLY SERIAL CONNECTION

TO EXTERNAL PHONE LINE (IF REQUIRED FOR PROJECT)

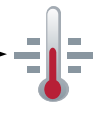

METEOROLOGICAL INFORMATION

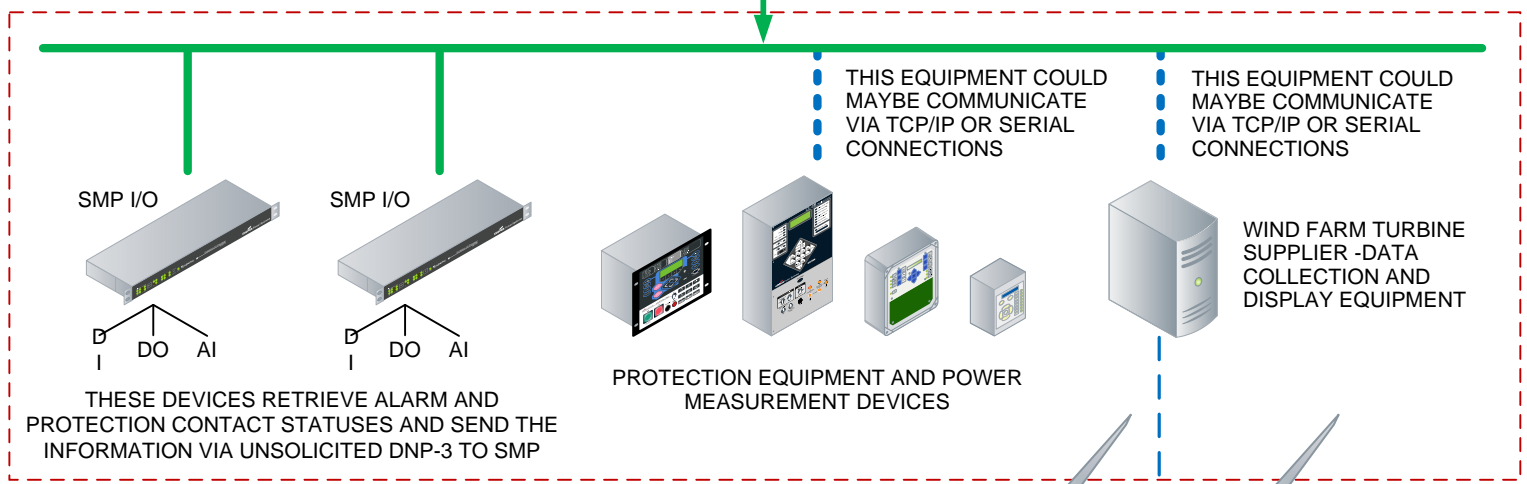

MAIN SUBSTATION NETWORK IN CONTROL HOUSE

